




ACTIVE USE / RECREATION AREA | EXISTING IMPERVIOUS SURFACE

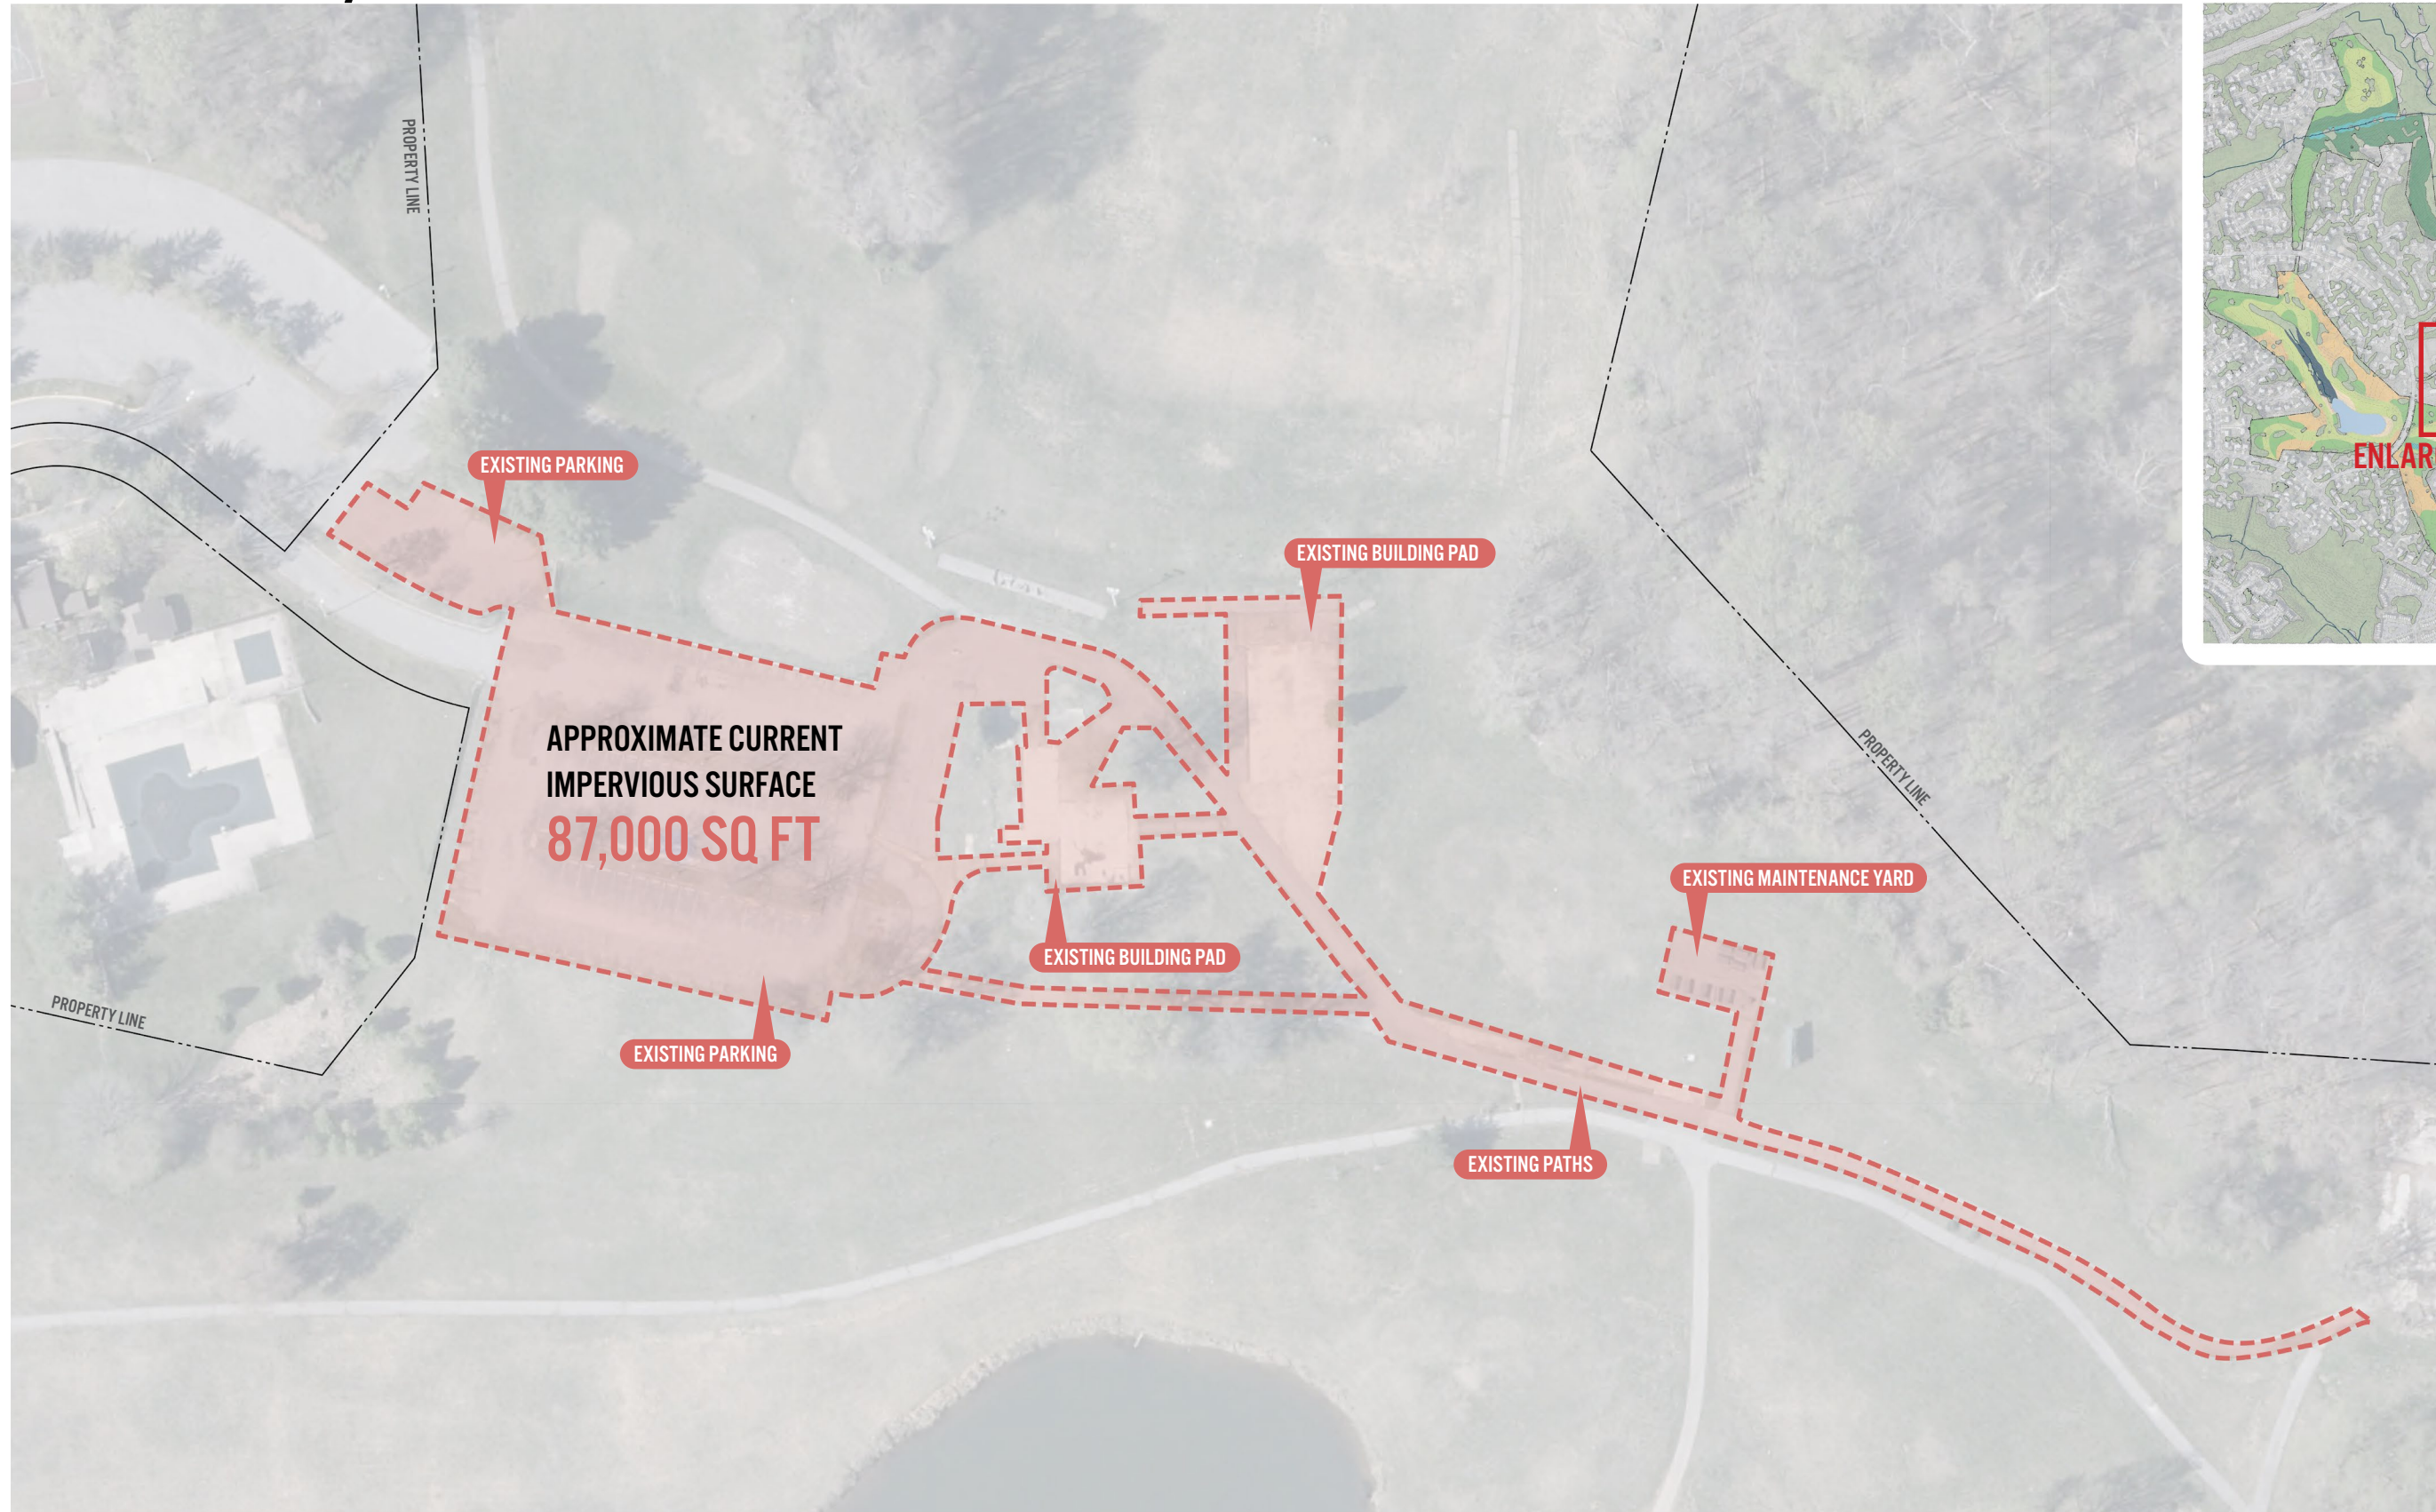


KEY PLAN

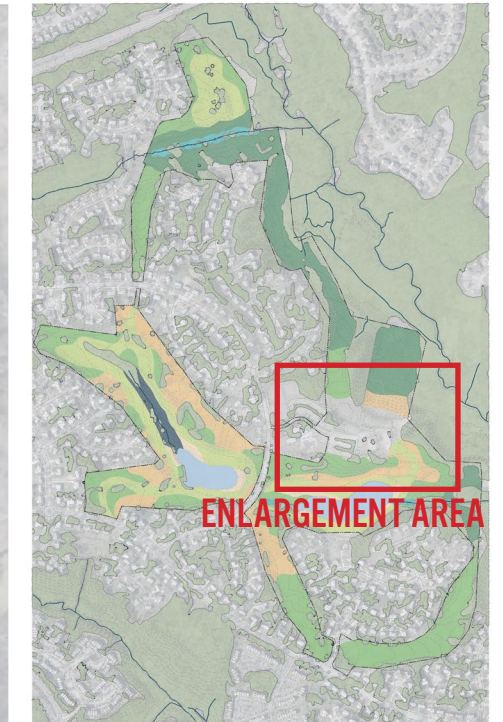

ACTIVE USE / RECREATION AREA | CONCEPT 1

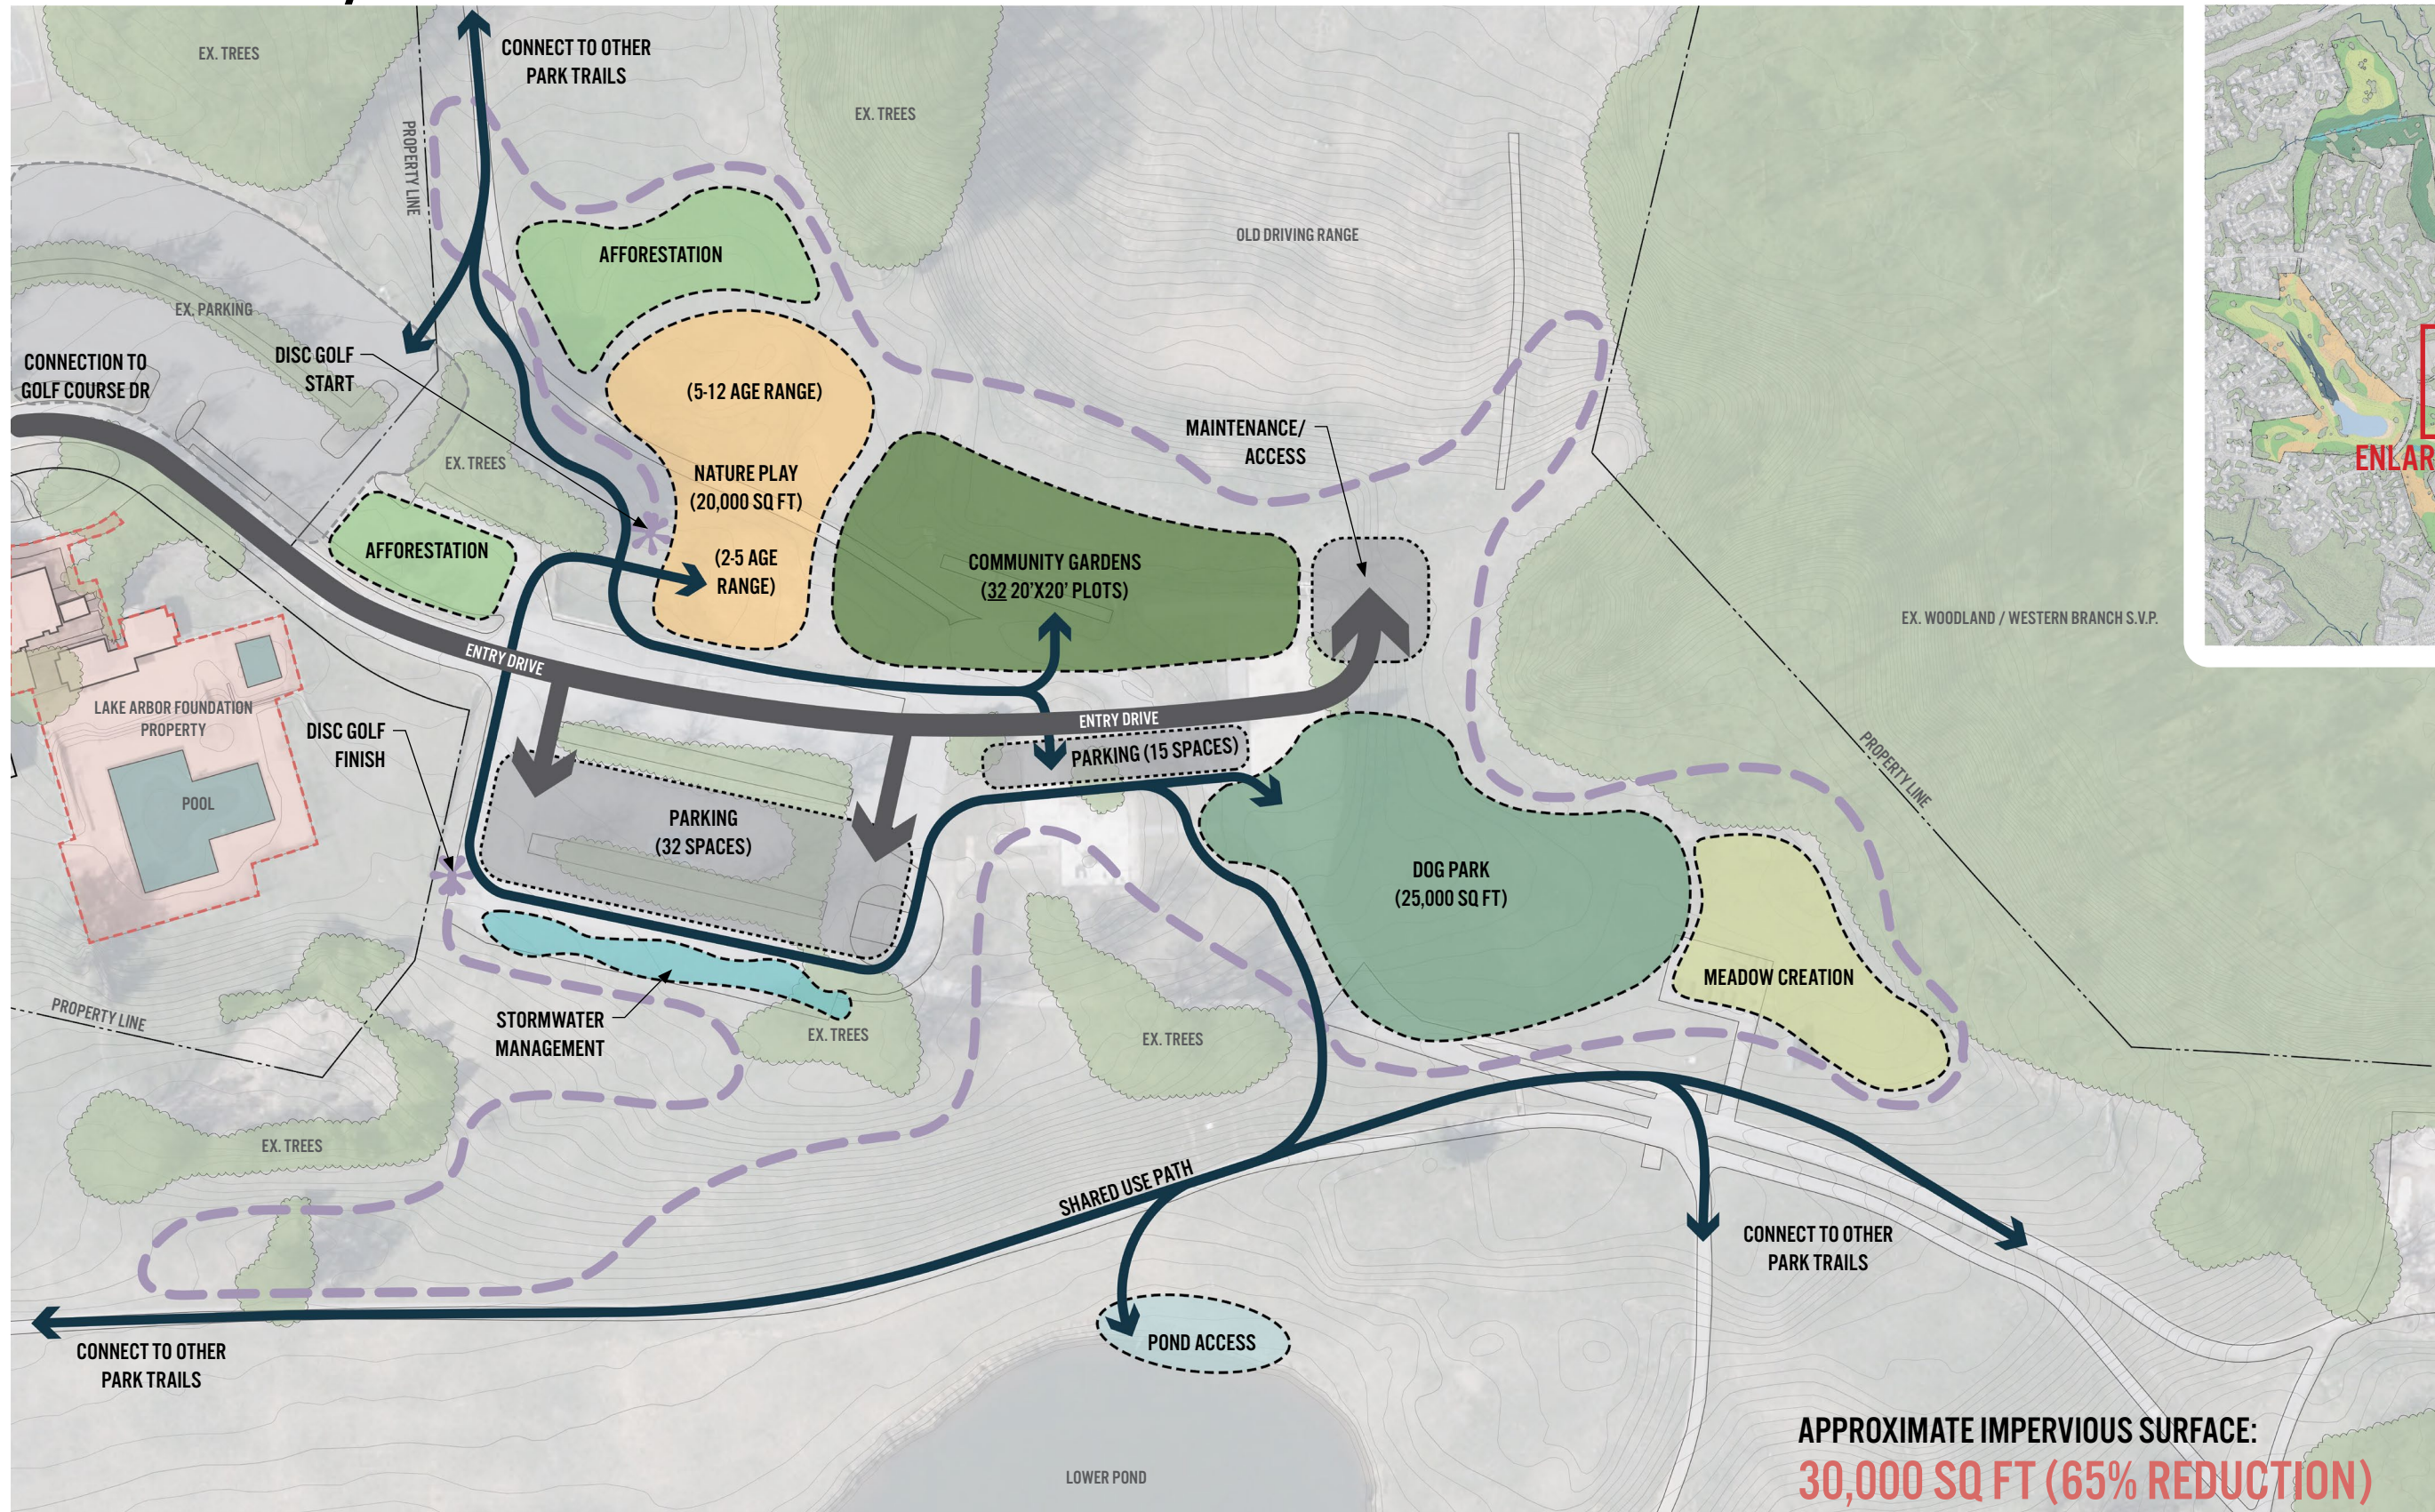


KEY PLAN

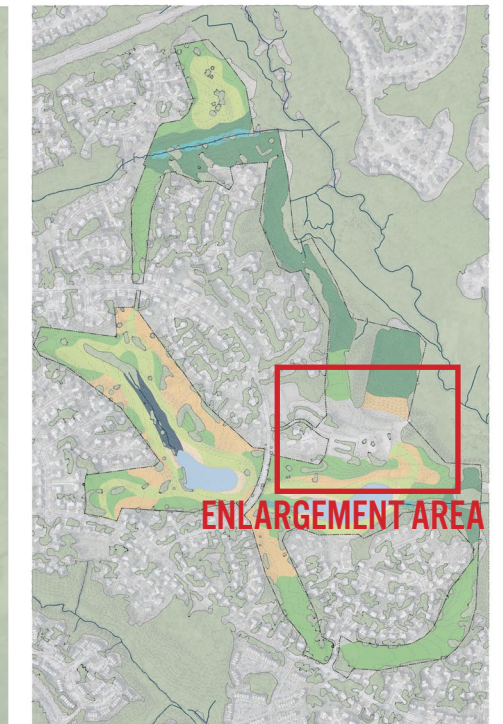


APPROXIMATE IMPERVIOUS SURFACE:
30,000 SQ FT (65% REDUCTION)

ACTIVE USE / RECREATION AREA | CONCEPT 2

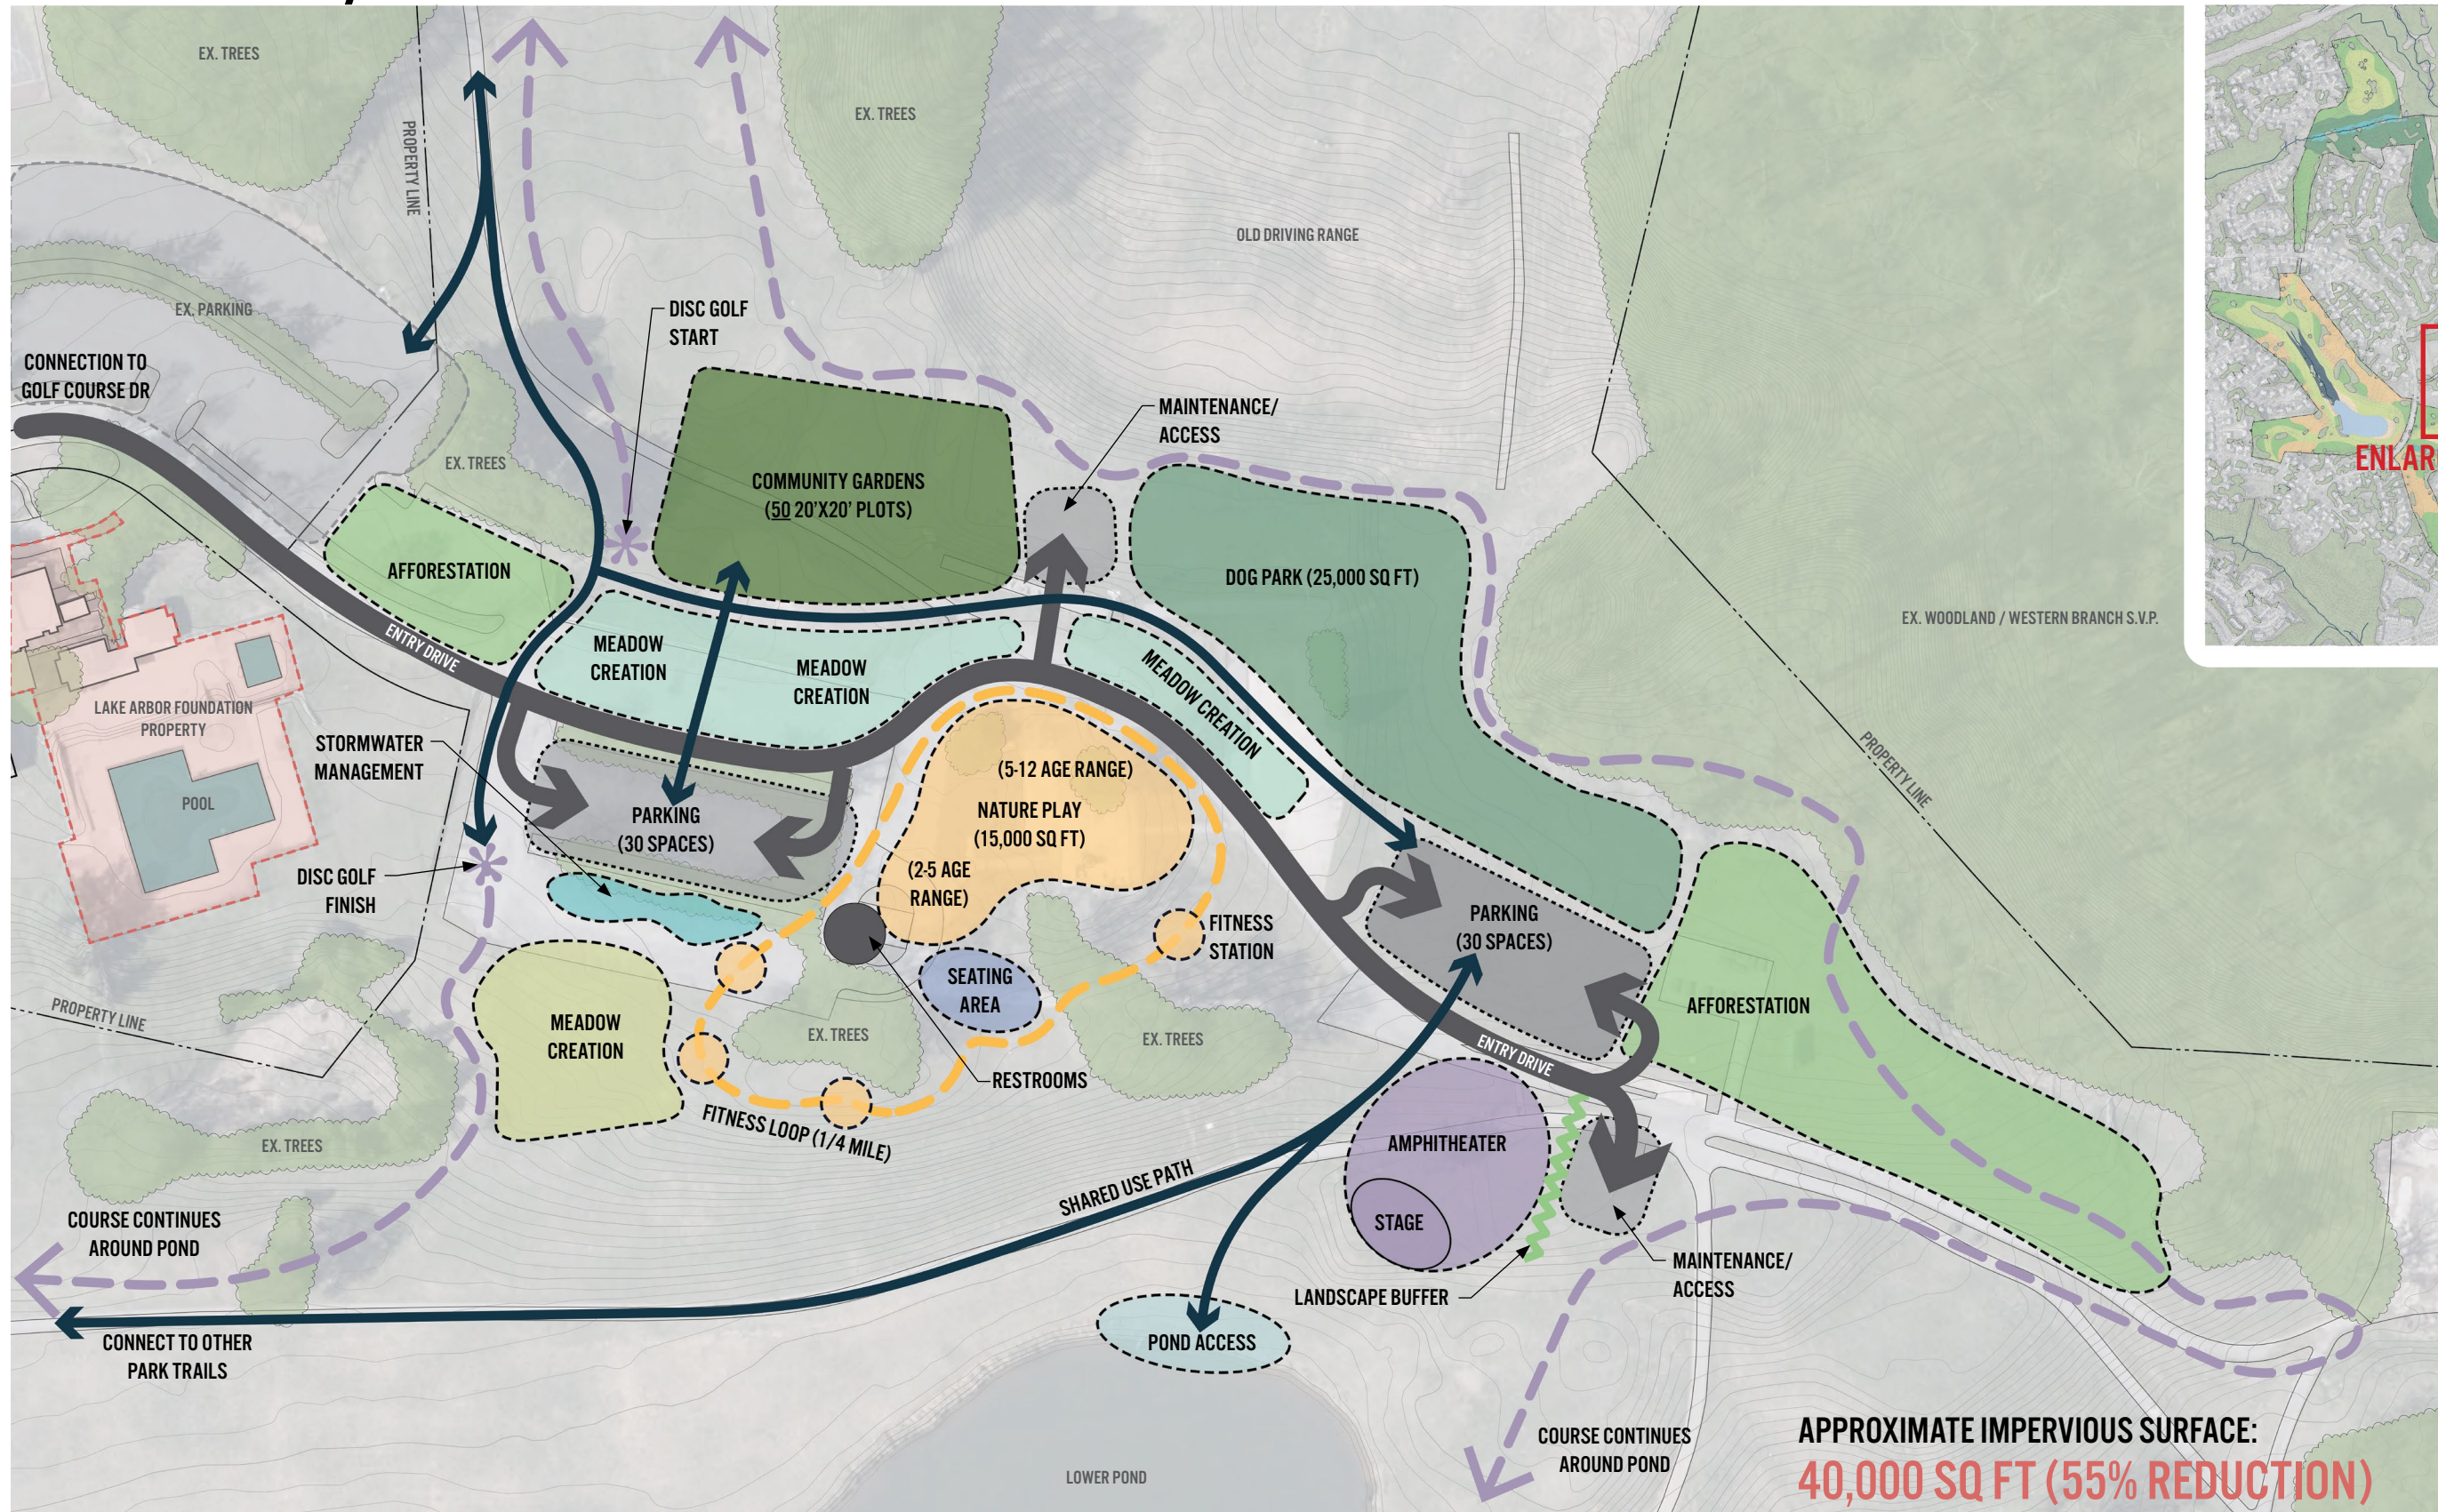

KEY PLAN

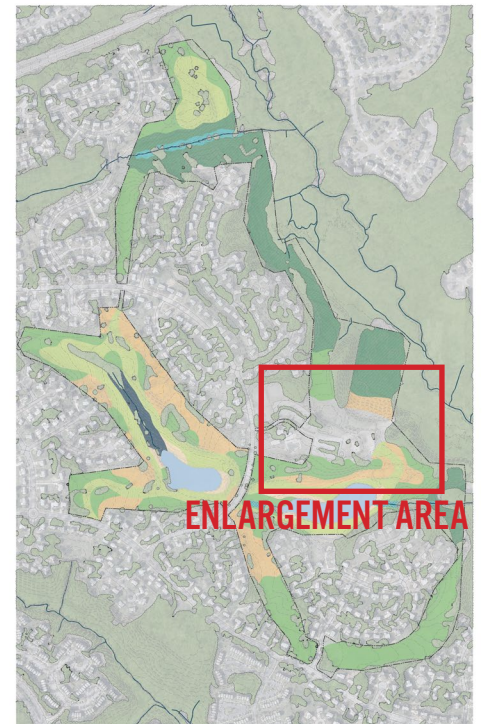

APPROXIMATE IMPERVIOUS SURFACE:
40,000 SQ FT (55% REDUCTION)